

GENERAL NOTES ?

GRADING AND GEOTECHNICAL SPECIFICATIONS ?

GRADING NOTES ?

TRAFFIC CONTROL NOTE ?

THE CONTRACTOR SHALL SUBMIT A TRAFFIC CONTROL PLAN (11"x17") FOR APPROVAL PRIOR TO STARTING WORK. THE PLAN SHOULD BE SUBMITTED TO THE TRAFFIC CONTROL PERMIT COUNTER, 3RD FLOOR, BOOTH 22, LAND DEVELOPMENT REVIEW DIVISION, DEVELOPMENT SERVICES CENTER, 1222 FIRST AVENUE, SAN DIEGO (619-446-5150). CONTRACTOR SHALL OBTAIN A TRAFFIC CONTROL PERMIT A MINIMUM OF TWO (2) WORKING DAYS PRIOR TO STARTING WORK, AND A MINIMUM OF FIVE (5) DAYS IF WORK WILL AFFECT A BUS STOP OR AN EXISTING TRAFFIC SIGNAL, OR IF WORK WILL REQUIRE A ROAD OR ALLEY CLOSURE.

STREET DESIGN DATA TABLE ?				
STREET NAME	CLASSIFICATION	DESIGN SPEED (MPH)	FUTURE ADT	R/W (FT)
CONSTRUCTION CHANGE TABLE ?				
CHANGE	DATE	EFFECTED OR ADDED SHEET NUMBERS		

GRADING PLANS FOR:

PROJECT NAME ?

OWNER/APPLICANT ?

OWNER/APPLICANT NAME  
OWNER/APPLICANT COMPLETE ADDRESS  
OWNER/APPLICANT PHONE NUMBER

REFERENCE DRAWINGS ?

REFERENCE DRAWING DESCRIPTION . . . . DRAWING #

SITE ADDRESS

INCLUDE COMPLETE ADDRESS IF APPLICABLE.

TOPOGRAPHY SOURCE ?

TOPO SOURCE COMPANY WITH COMPLETE ADDRESS.  
TOPO SOURCE METHOD (I.E. ALTA, PHOTOGRAMMETRY, ETC...)  
TOPO SOURCE DATE (MUST BE < 3 YEARS AGO)

BENCHMARK ?


THIS BENCHMARK MUST BE TAKEN FROM THE MOST RECENT CITY OF SAN DIEGO VERTICAL CONTROL BOOK.

LEGAL DESCRIPTION ?

AS STATED ON RECORDED DOCUMENT OR APPROVED DISCRETIONARY PERMIT.

SHEET INDEX

SHEET DESCRIPTION . . . . . SHEET #

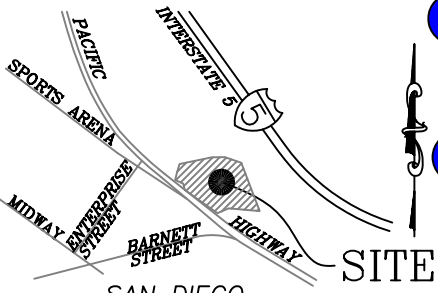

VICINITY MAP ?

GRADING QUANTITIES/AS-BUILT NOTE ?

GRADED AREA . . . . . XXXX [ACRES]      MAX. CUT DEPTH/SLOPE RATIO . . . . . XXXX [FT] / X:Y (2:1 MAX)  
CUT QUANTITIES . . . . . XXXX [CYD]      MAX. FILL DEPTH/SLOPE RATIO . . . . . XXXX [FT] / X:Y (2:1 MAX)  
FILL QUANTITIES . . . . . XXXX [CYD]      IMPORT/EXPORT . . . . . XXXX [CYD]

AN AS-GRADED GEOTECHNICAL REPORT SHALL BE SUBMITTED TO BOOTH 32 ON THE THIRD FLOOR OF DEVELOPMENT SERVICES WITHIN 15 CALENDAR DAYS OF COMPLETION OF GRADING. AN ADDITIONAL SET SHALL BE PROVIDED TO THE FIELD INSPECTION DIVISION.

WORK TO BE DONE ?

THE IMPROVEMENTS CONSIST OF THE FOLLOWING WORK TO BE DONE ACCORDING TO THESE PLANS AND THE SPECIFICATIONS AND STANDARD DRAWINGS OF THE CITY OF SAN DIEGO.

STANDARD SPECIFICATIONS:

1. STANDARD SPECIFICATIONS FOR PUBLIC WORKS CONSTRUCTION "GREEN BOOK" (2000 EDITION), INCLUDING THE REGIONAL AND CITY OF SAN DIEGO SUPPLEMENT AMENDMENT, DOC. NO. 769845 FILED JULY 21 , 2000.
2. 1999 STANDARD SPECIAL PROVISIONS FOR SIGNALS, LIGHTING AND ELECTRICAL SYSTEMS OF CITY OF SAN DIEGO, DOCUMENT NO. 769842, FILED OCTOBER 22, 1999.
3. CALIFORNIA DEPARTMENT OF TRANSPORTATION, "MANUAL OF TRAFFIC CONTROLS FOR CONSTRUCTION AND MAINTENANCE WORK ZONES," (1996 EDITION), DOCUMENT NO. 769843, FILED JANUARY 24, 2000.
4. STATE OF CALIFORNIA, DEPARTMENT OF TRANSPORTATION, STANDARD SPECIFICATIONS (JULY 1992), DOCUMENT NO. 769806, FILED JULY 9, 1992.

STANDARD DRAWINGS:

1. CITY OF SAN DIEGO STANDARD DRAWINGS, INCLUDING ALL REGIONAL STANDARD DRAWINGS, DOCUMENT NO. 769846, FILED JULY 21, 2000.
2. STATE OF CALIFORNIA, DEPARTMENT OF TRANSPORTATION, STANDARD PLAN (JULY 1992), DOCUMENT NO. 769805, FILED JULY 9, 1992.

LEGEND ?

PROPOSED IMPROVEMENTS ?

IMPROVEMENT	STANDARD DWGS.	SYMBOL
PROJECT BOUNDARY . . . . .		---
R.C.P. STORM DRAIN . . . . . D-60 , D-61 . . . . .		==
TYPE 'B-1' CURB INLET . . . . . D-2, D-11, D-12, SDG-110, SDD-100. . . . .		⌋
TYPE 'B-2' CURB INLET . . . . . D-2, D-11, D-12, SDG-110, SDD-100. . . . .		⌋
CURB AND GUTTER . . . . . G-2 (TYPE H), G-10, SDG-100 . . . . .		---
FINISHED SPOT ELEVATION . . . . .		6.0
CUT SLOPE (2:1 MAX) . . . . .		12
FILL SLOPE (2:1 MAX) . . . . .		12
FLOW DIRECTION (1% MIN) . . . . .		→
RETAINING WALL (PER SEPARATE PERMIT) . . . . .		---

EXISTING IMPROVEMENTS ?

ITEM	SYMBOL
R.C.P. STORM DRAIN . . . . .	==
EXISTING CONTOUR . . . . .	12
EXISTING SPOT ELEVATION . . . . .	(6.0)

ENGINEERING COMPANY'S ADDRESS, PHONE NUMBER AND LOGO (IF APPLICABLE)

DECLARATION OF RESPONSIBLE CHARGE ?

I HEREBY DECLARE THAT I AM THE ENGINEER OF WORK FOR THIS PROJECT, THAT I HAVE EXERCISED RESPONSIBLE CHARGE OVER THE DESIGN OF THE PROJECT AS DEFINED IN SECTION 6703 OF THE BUSINESS AND PROFESSIONS CODE, AND THAT THE DESIGN IS CONSISTENT WITH CURRENT STANDARDS.

I UNDERSTAND THAT THE CHECK OF PROJECT DRAWINGS AND SPECIFICATIONS BY THE CITY OF SAN DIEGO IS CONFINED TO A REVIEW ONLY AND DOES NOT RELIEVE ME, AS ENGINEER OF WORK, OF MY RESPONSIBILITIES FOR PROJECT DESIGN.

NAME . . . . . R.C.E. NO. XXXXX . . . . . EXP. XX-XX-XX . . . . . DATE . . . . .



CONSTRUCTION SITE PRIORITY \_\_\_\_\_  
PRIVATE CONTRACT


GRADING PLANS FOR:

PROJECT NAME ?

INDEXING INFORMATION ?				
CITY OF SAN DIEGO, CALIFORNIA DEVELOPMENT SERVICES DEPARTMENT SHEET 1 OF XX SHEETS				W.O. NO. XXXXXX P.T.S. NO. XXXXXX
FOR CITY ENGINEER . . . . . DATE . . . . .				TM/TPM XX-XXXX
DESCRIPTION	BY	APPROVED	DATE	FILED
ORIGINAL	CO. INITIALS			
AS-BUILTS	INITIALS			
CONTRACTOR		DATE STARTED		
INSPECTOR		DATE COMPLETED		
				XXXX-1-D


THIS AREA IS TO BE RESERVED FOR CONSTRUCTION CHANGE INFORMATION

KEY MAP

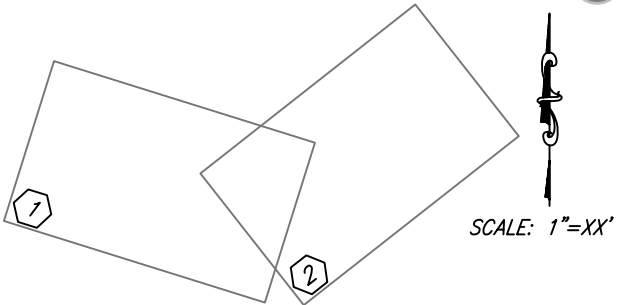


KEY MAP LEGEND

DESCRIPTION	SYMBOL
SHEET NUMBER .....	#

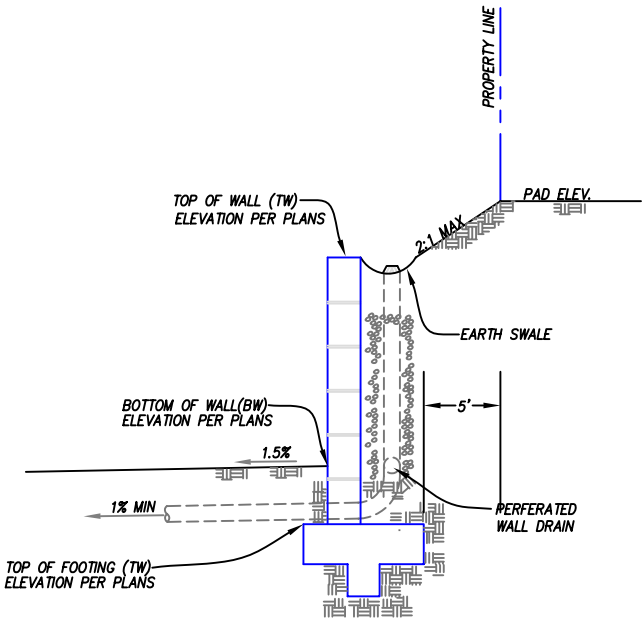


TYPICAL RETAINING WALL

NTS

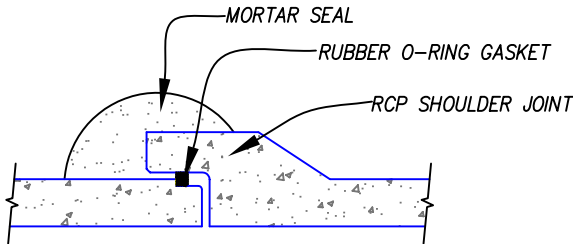


DETAIL: TYPICAL WATER-TIGHT JOINT

NO SCALE

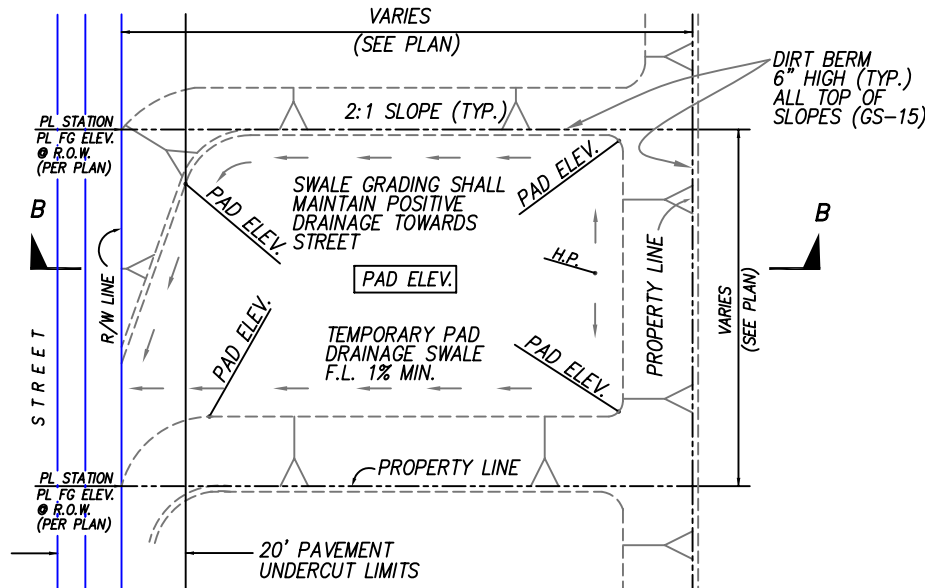

TYPICAL LOT GRADING

NO SCALE

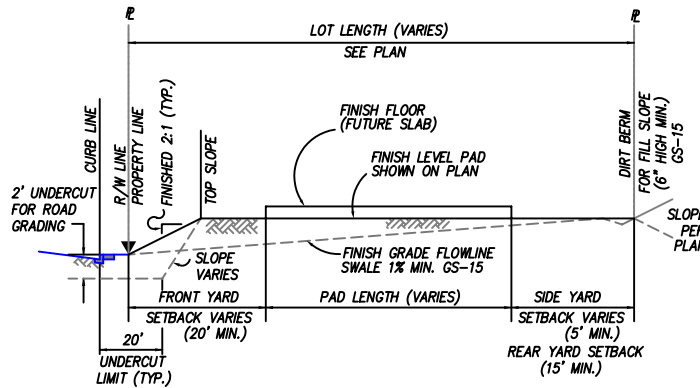

TYPICAL GRADING SECTION "B-B"

NO SCALE



NAME

R.C.E. NO. XXXXX

EXP. XX-XX-XX

DATE

ENGINEERING COMPANY'S  
ADDRESS, PHONE NUMBER  
AND LOGO (IF APPLICABLE)



PRIVATE CONTRACT

GRADING PLANS FOR

PROJECT NAME

KEY MAP, NOTES AND DETAILS

CITY OF SAN DIEGO, CALIFORNIA  
DEVELOPMENT SERVICES DEPARTMENT  
SHEET 2 OF XX SHEETS

W.O. NO. XXXXXX  
P.T.S. NO. XXXXXX

FOR CITY ENGINEER

DATE

DESCRIPTION BY APPROVED DATE FILMED

ORIGINAL CO. INITIALS

AS-BUILTS CO. INITIALS

CONTRACTOR INSPECTOR

DATE STARTED

DATE COMPLETED

TM/TPM XX-XXXX

XXXX-XXXX  
NAD83 COORDINATES

XXX-XXXX  
LAMBERT COORDINATES

XXXX-2-D

THIS AREA IS TO BE RESERVED FOR CONSTRUCTION CHANGE INFORMATION

SWPPP NOTES ?

MINIMUM POST-CONSTRUCTION MAINTENANCE PLAN ?

PERMANENT POST-CONSTRUCTION BMP NOTES ?

EROSION AND SEDIMENT CONTROL NOTES ?

?

POST-CONSTRUCTION  
PERMANENT BMP'S

?

PROPOSED OPERATION AND MAINTENANCE PROCEDURE DETAILS				
O&M RESPONSIBLE PARTY DESIGNEE:PROPERTY OWNER/HOA/CITY/OTHER				
INSPECTION FREQUENCY	MAINTENANCE FREQUENCY	MAINTENANCE METHOD	SERVICE FREQUENCY	SERVICE METHOD
PROPOSED SITE DESIGN				
PROPOSED TREATMENT CONTROL				
PROPOSED SOURCE CONTROL				

ENGINEERING COMPANY'S  
ADDRESS, PHONE NUMBER  
AND LOGO (IF APPLICABLE)



?

NAME

R.C.E. NO. XXXXX

EXP. XX-XX-XX

DATE

PRIVATE CONTRACT

GRADING PLANS FOR

PROJECT NAME ?

STORM WATER QUALITY INFORMATION AND DETAILS

CITY OF SAN DIEGO, CALIFORNIA DEVELOPMENT SERVICES DEPARTMENT SHEET 3 OF XX SHEETS					W.O. NO. XXXXXX P.T.S. NO. XXXXXX
FOR CITY ENGINEER					DATE
DESCRIPTION	BY	APPROVED	DATE	FILMED	
ORIGINAL	CO. INITIALS				
AS-BUILTS	INITIALS				
CONTRACTOR	DATE STARTED				XXXX-3-D
INSPECTOR	DATE COMPLETED				

THIS AREA IS TO BE RESERVED FOR CONSTRUCTION CHANGE INFORMATION